


LEGEND

- ROADWAY IMPROVEMENTS
- PROPOSED BIKE PATH
- PROPOSED MEDIAN
- PROPOSED SIDEWALK
- PROPOSED TURF AREA
- EXISTING RIGHT-OF-WAY

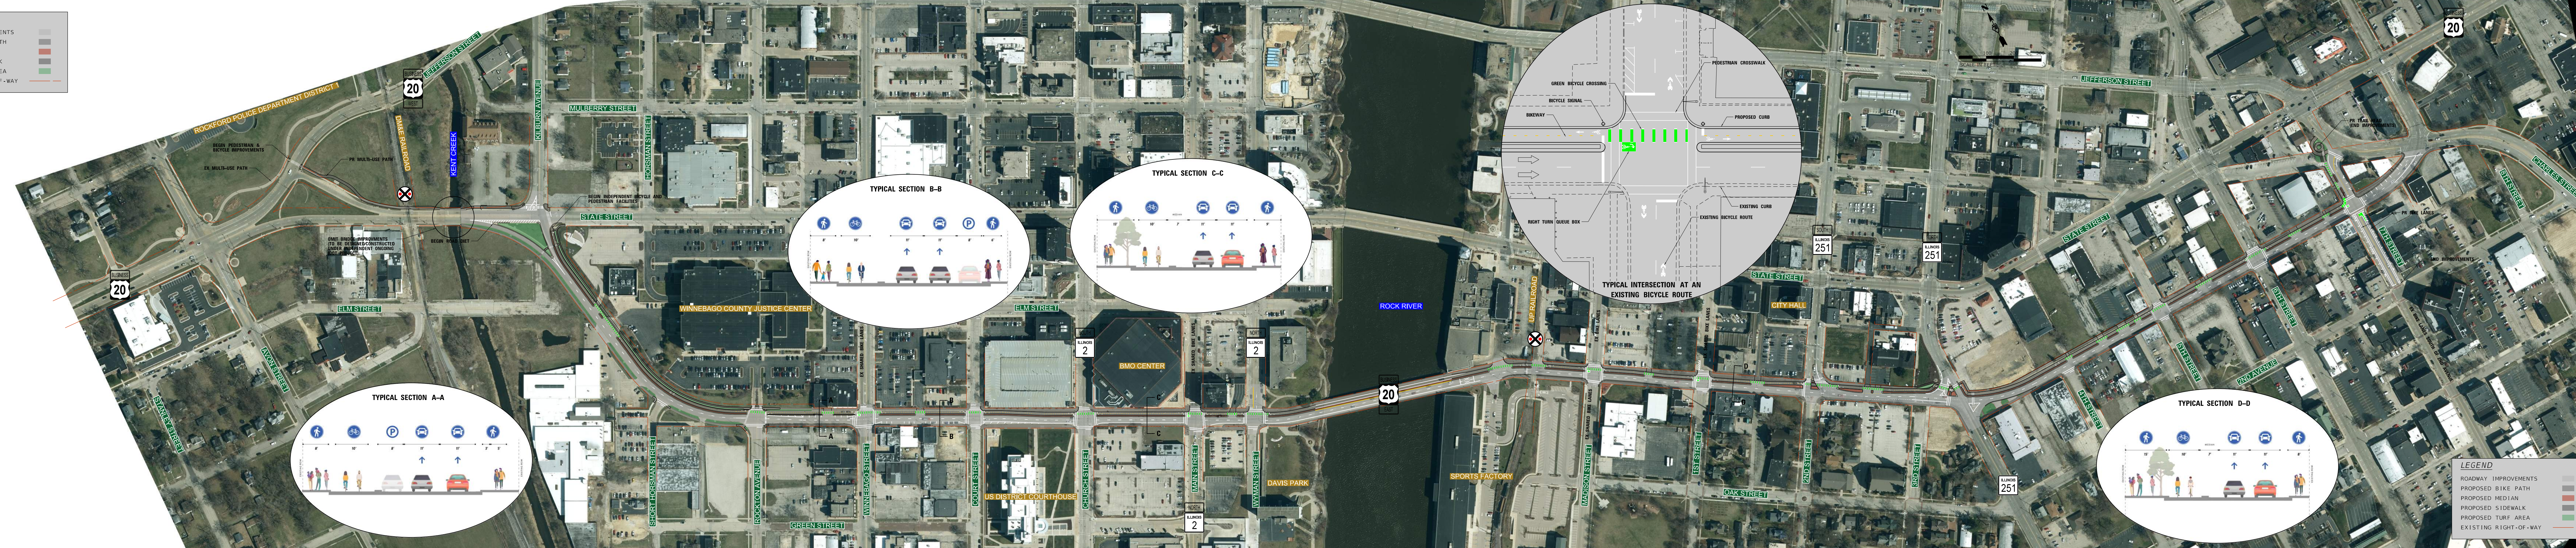

HRGreen.com
 11111
 11111
 11111

USER NAME	DESIGNED	REVISED
DRAWN	CHECKED	REVISED
DATE	DATE	REVISED

STATE OF ILLINOIS
 DEPARTMENT OF TRANSPORTATION

ROCKFORD CHESTNUT AND WALNUT COMPLETE STREETS
 PROPOSED IMPROVEMENTS

SECTION	COUNTY	TOTAL SHEETS	SHEET NO.
22-0063-00-BT	WINNEBAGO	1	1